


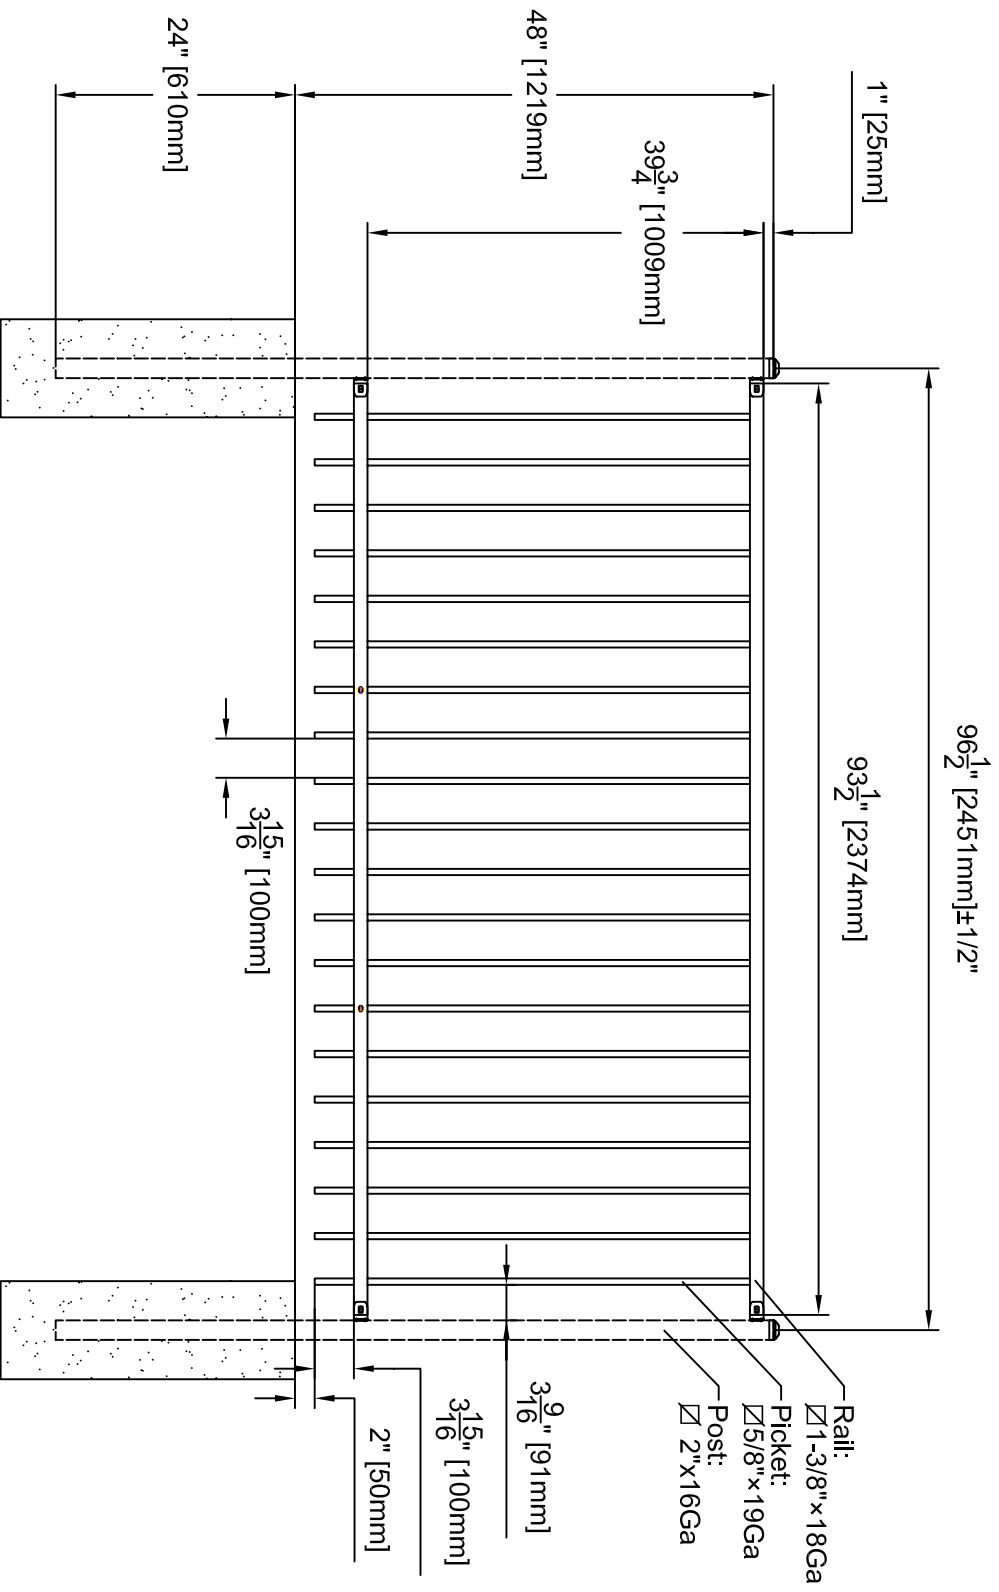

1-866-392-0808
www.xcelfence.com

Design	Q. Z	Standardization	C.J.H	2-Rails Flat Top Picket Bottom	EAR0408-F			
Drawing	C.J.H	Approve	Q. Z					
Revise	D.H.W	Date: 01-01-2007						
Auditing	M.Z.Q							
				total	1	pages	page	1
					XCEL FENCE, Inc.			