


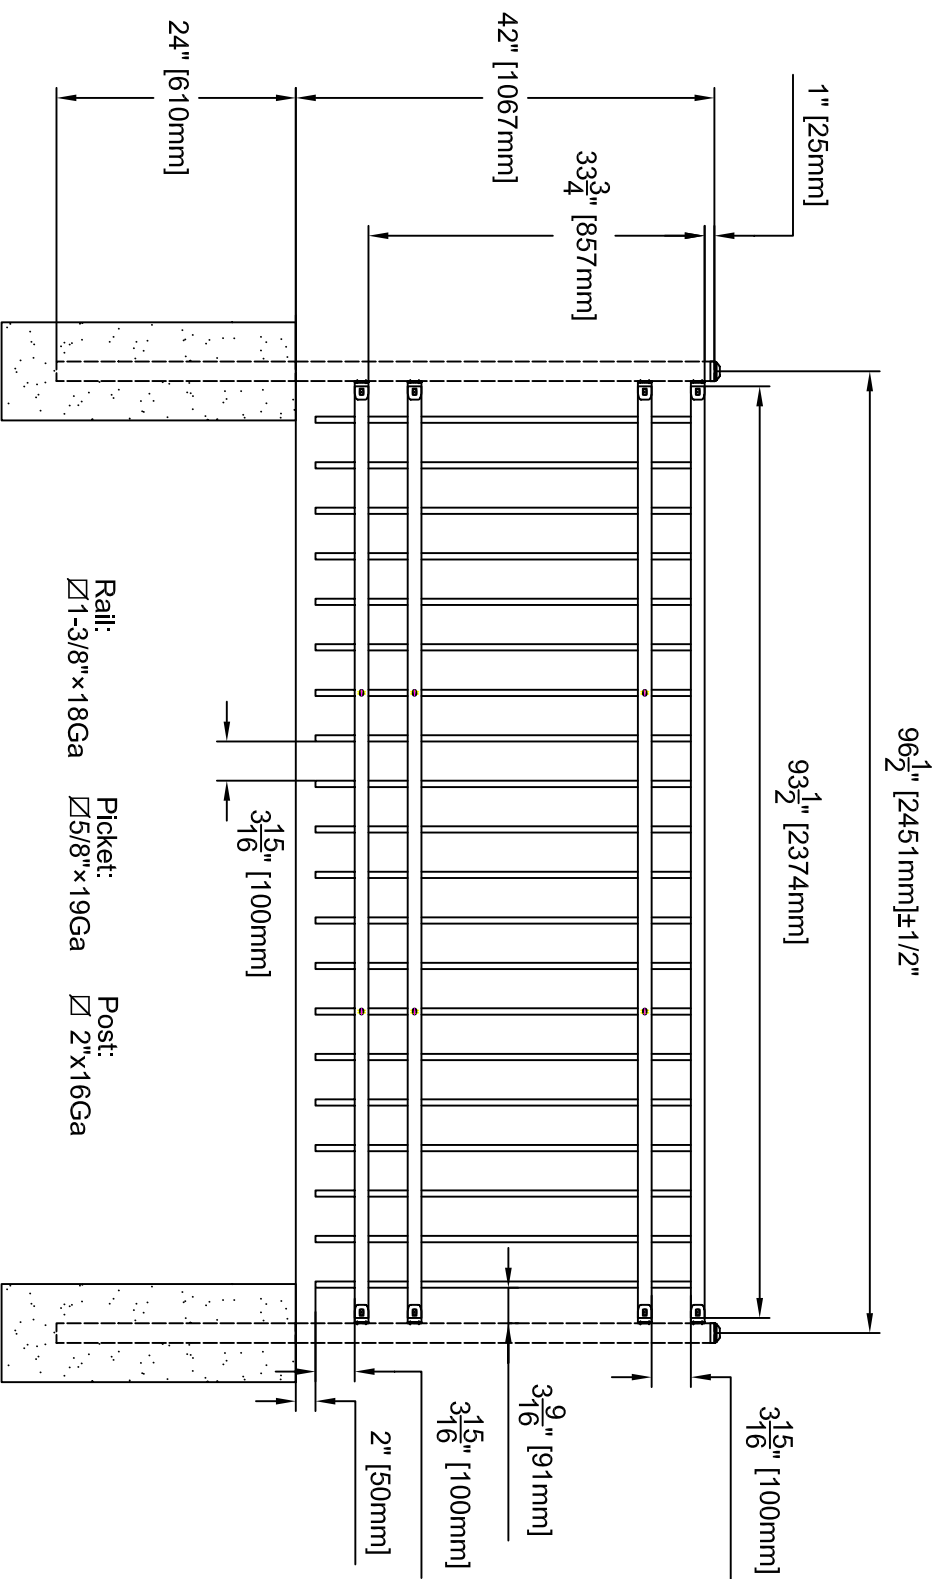

1-866-392-0808
www.xcelfence.com

Design	Q. Z	Standardization	C.JH	4-Rails Flat Top Picket Bottom	EER3508-F				
Drawing	C.JH	Approve	Q. Z						
Revise	DHW	Date: 01-01-2007							
Auditing	MZQ								
					total	1	pages	page	1
					XCEL FENCE, Inc.				