


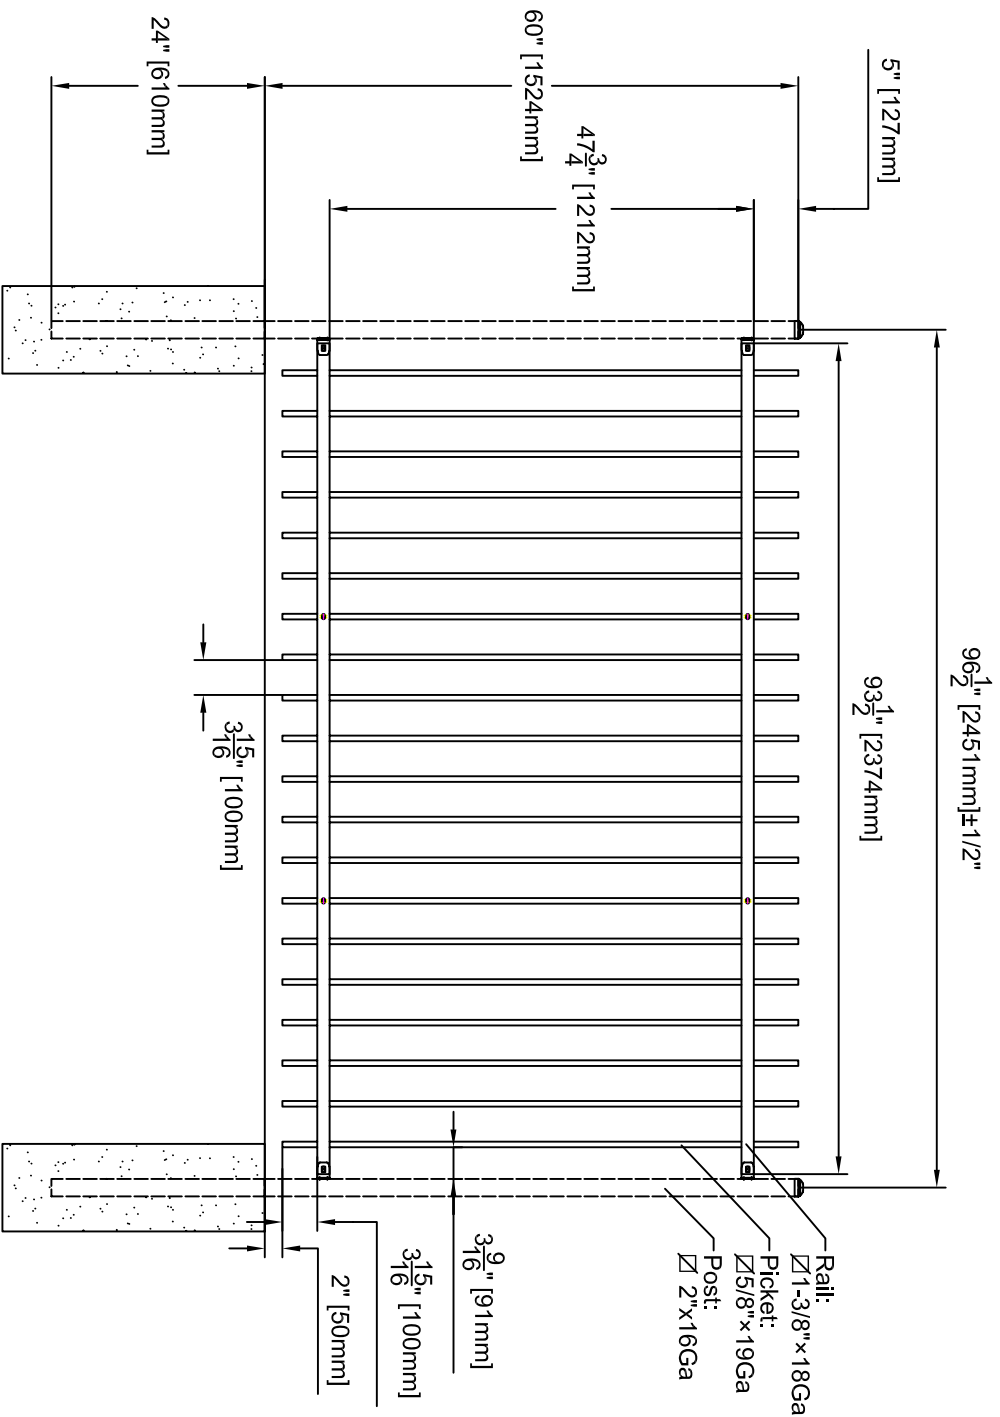

1-866-392-0808
www.xcelfence.com

Design	Q. Z	Standardization	C.JH	2-Rails Smash Point Picket Bottom
Drawing	C.JH	Approve	Q. Z	
Revise	DHW	Date: 01-01-2007		
Auditing	MZQ			
EAR0508-P				
total				
1 pages		page 1		
XCEL FENCE, Inc.				