


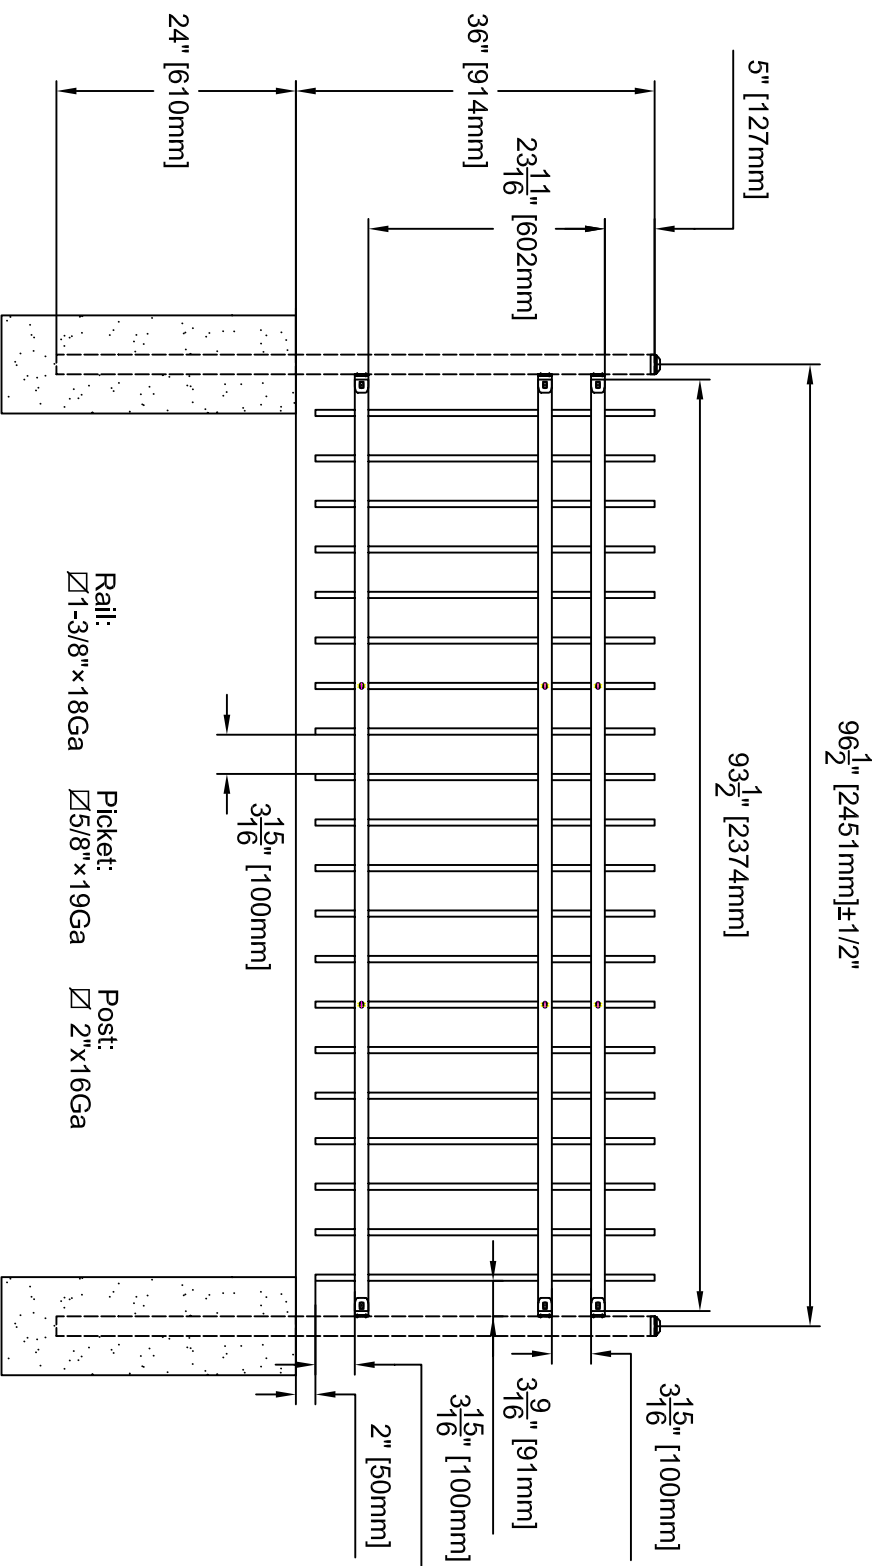

1-866-392-0808
www.xcelfence.com

Design	Q. Z	Standardization	C. JH	3-Rails Smash Point Picket Bottom
Drawing	C. JH	Approve	Q. Z	
Revise	DHW	Date: 01-01-2007		
Auditing	MZQ			
EBR0308-P				
total 1 pages page 1				
XCEL FENCE, Inc.				