


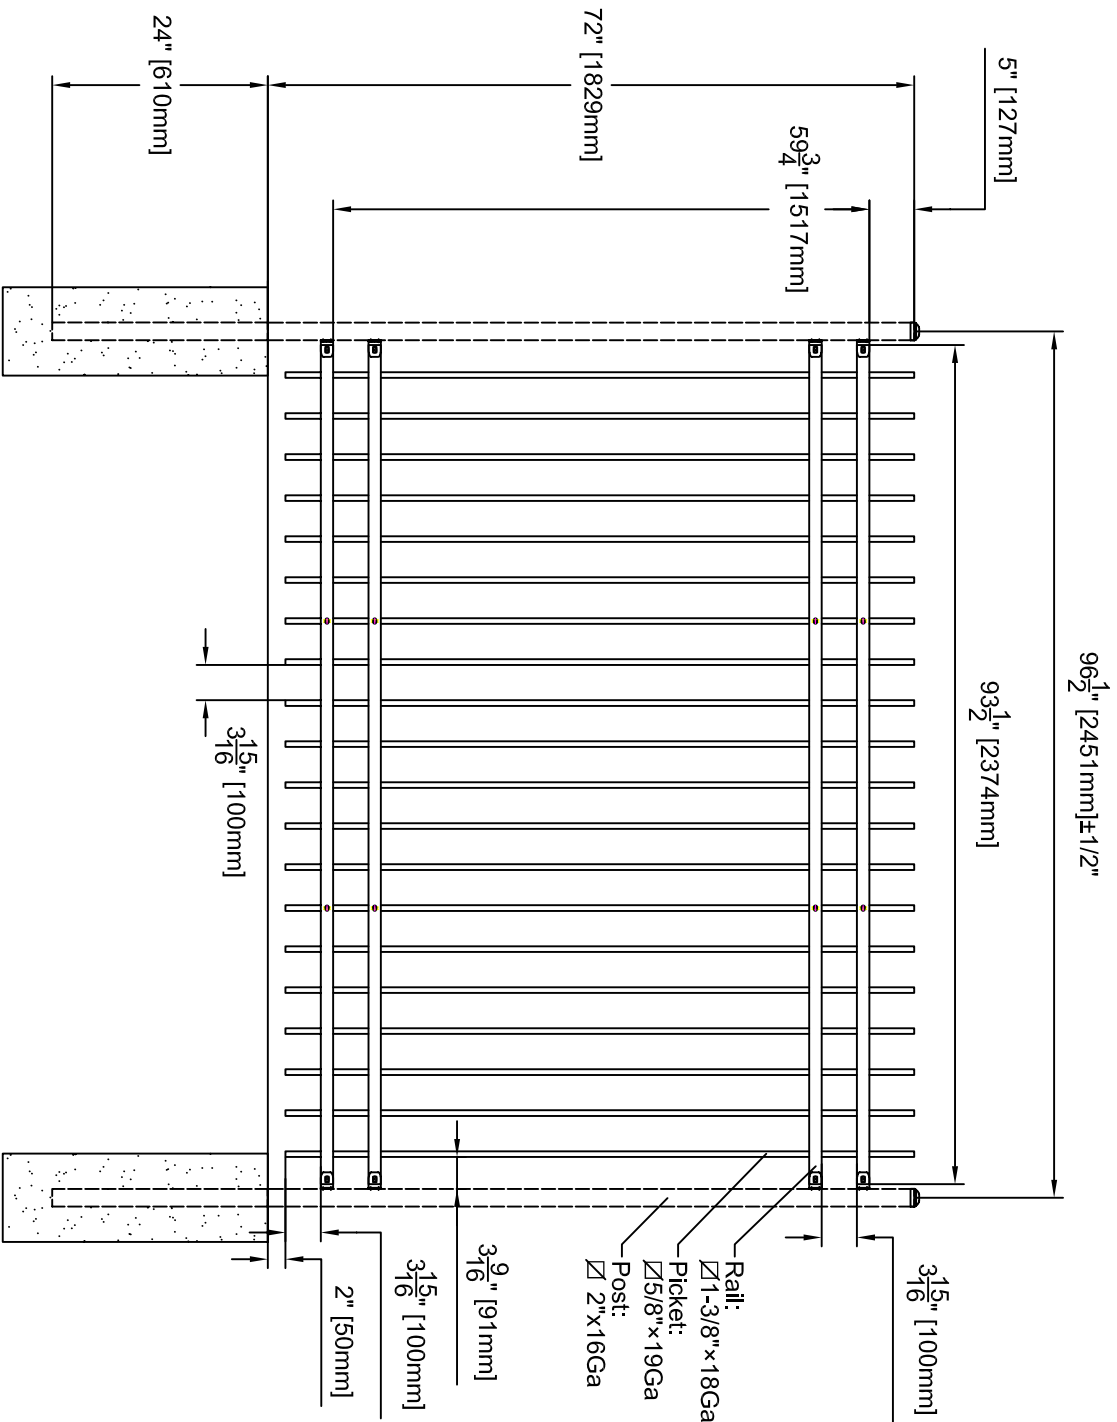

1-866-392-0808
 www.xcelfence.com

Design	Q. Z	Standardization	C. JH
Drawing	C. JH	Approve	Q. Z
Revise	DHW	Date: 01-01-2007	
Auditing	MZQ		

4-Rails Smash Point Picket Bottom			
FER0608-P			
total	1	pages	page 1
XCEL FENCE, Inc.			