


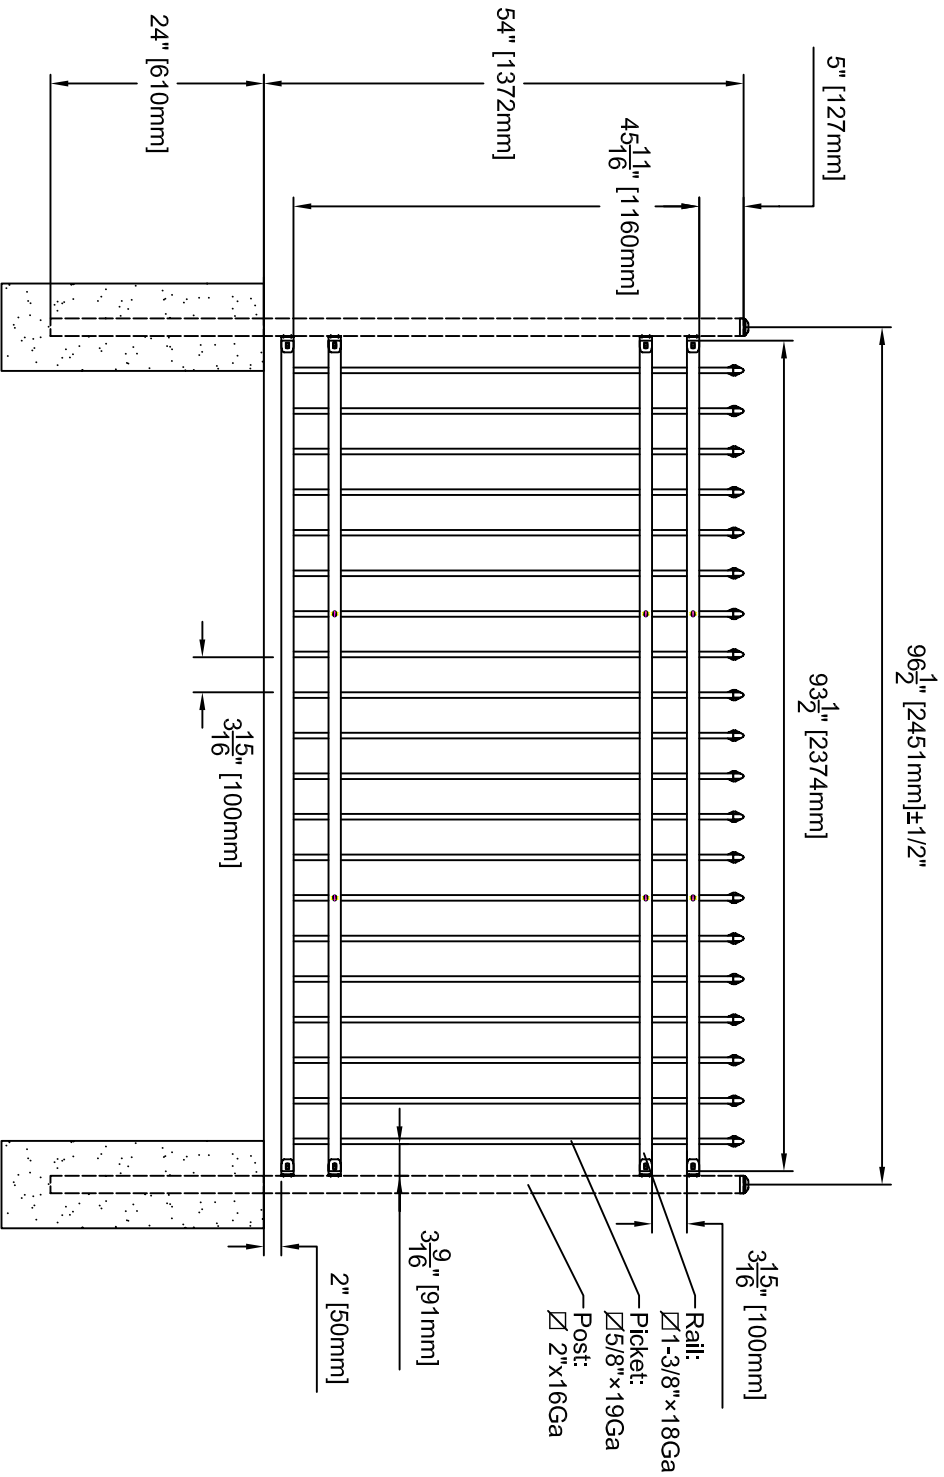

1-866-392-0808
www.xcelfence.com

Design	Q. Z	Standardization	C. JH	4-Rails Smash Point Flat Bottom
Drawing	C. JH	Approve	Q. Z	
Revise	DHW	Date: 01-01-2007		
Auditing	MZQ			
EER4508-N				
total				
1 pages		page 1		
XCEL FENCE, Inc.				