


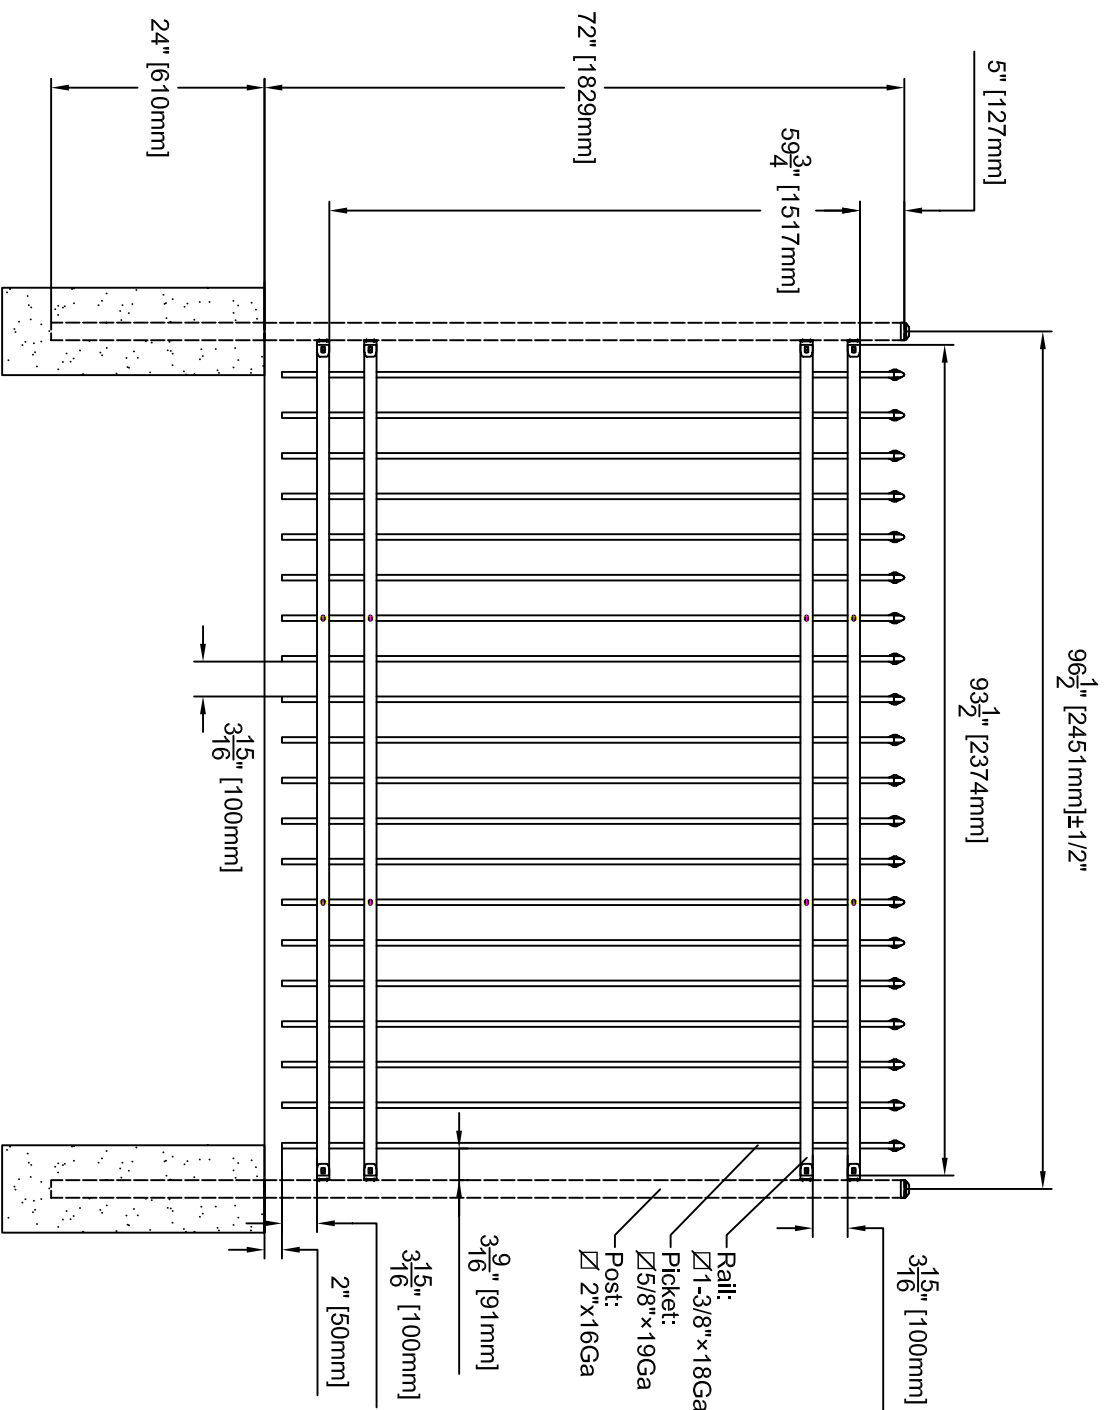

Design	Q. Z	Standardization	CJH	4-Rails Smash Point Picket Bottom	FER0608-S			
Drawing	CJH	Approve	Q. Z		total 1 pages page 1			
Revise	DHW	Date: 01-01-2007			XCEL FENCE, Inc.			
Auditing	MZQ							

