


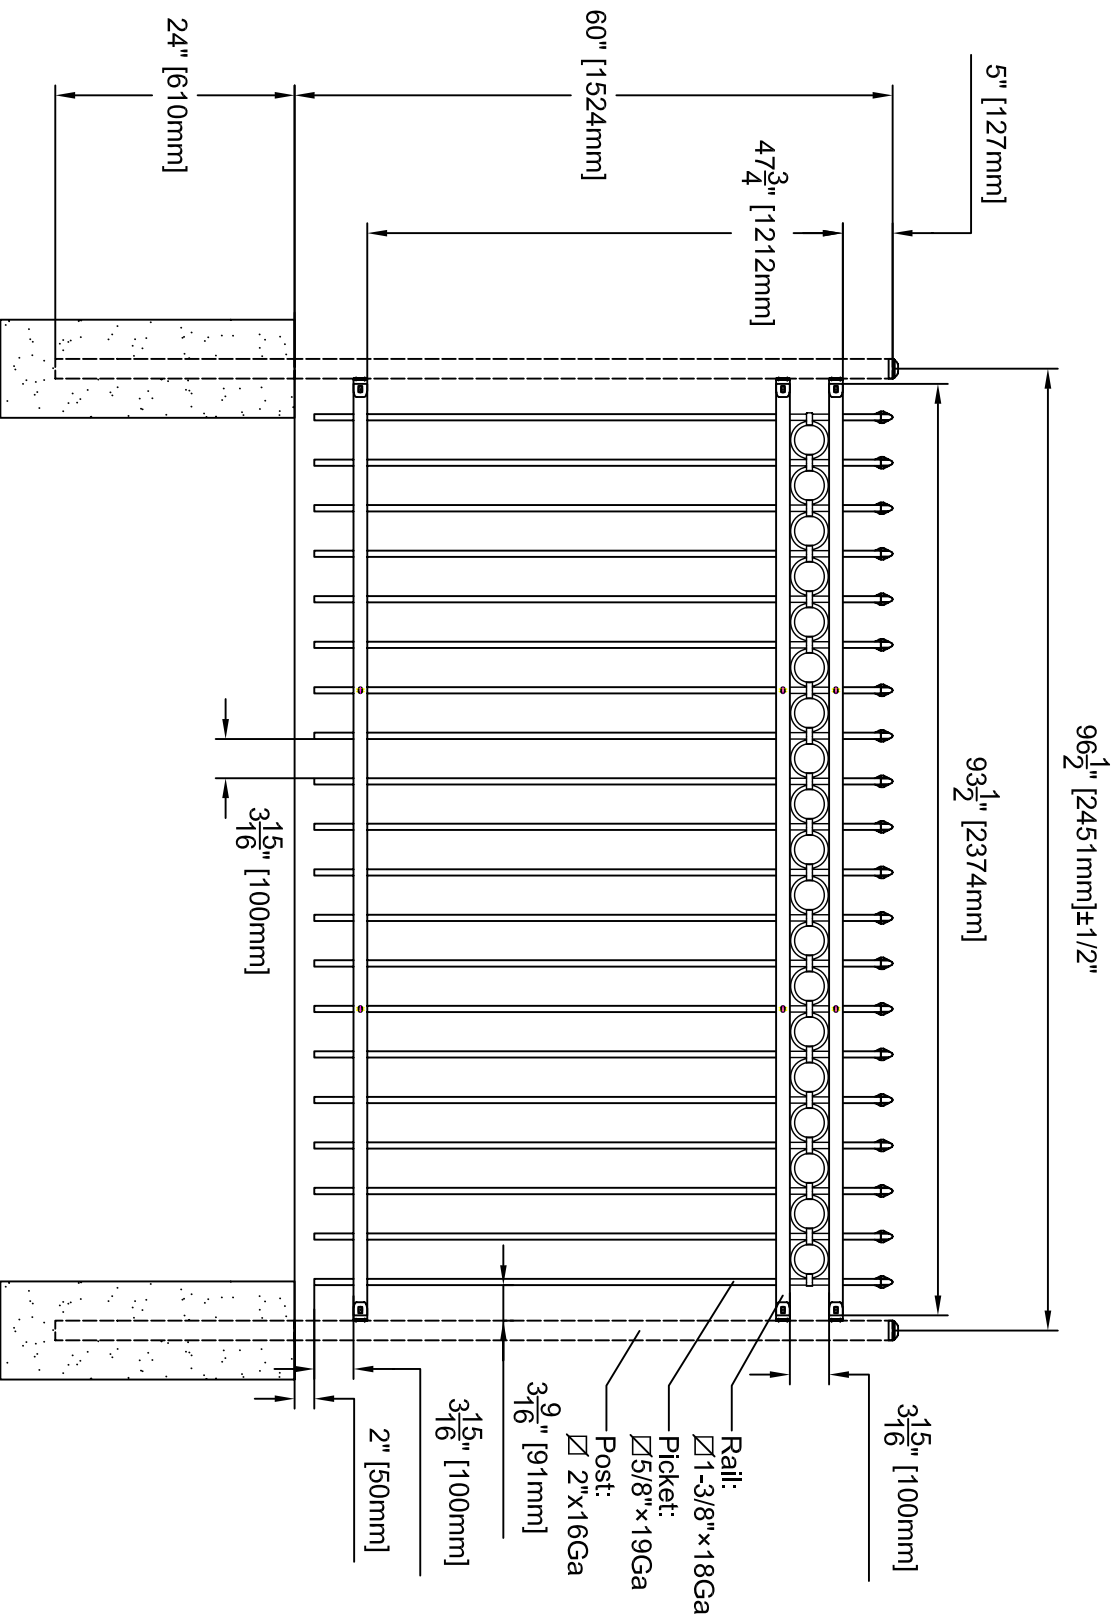

Design	Q. Z	Standardization	CJH	3-Rails Smash Point Picket Bottom With Rings	ECR0508-S					
Drawing	CJH	Approve	Q. Z							
Revise	DHW	Date: 01-01-2007								
Auditing	MZQ									
					total	1	pages	page	1	XCEL FENCE, Inc.



1-866-392-0808
www.xcelfence.com